


3 WELDED WIRE FABRIC DETAIL
SCALE: Not to Scale

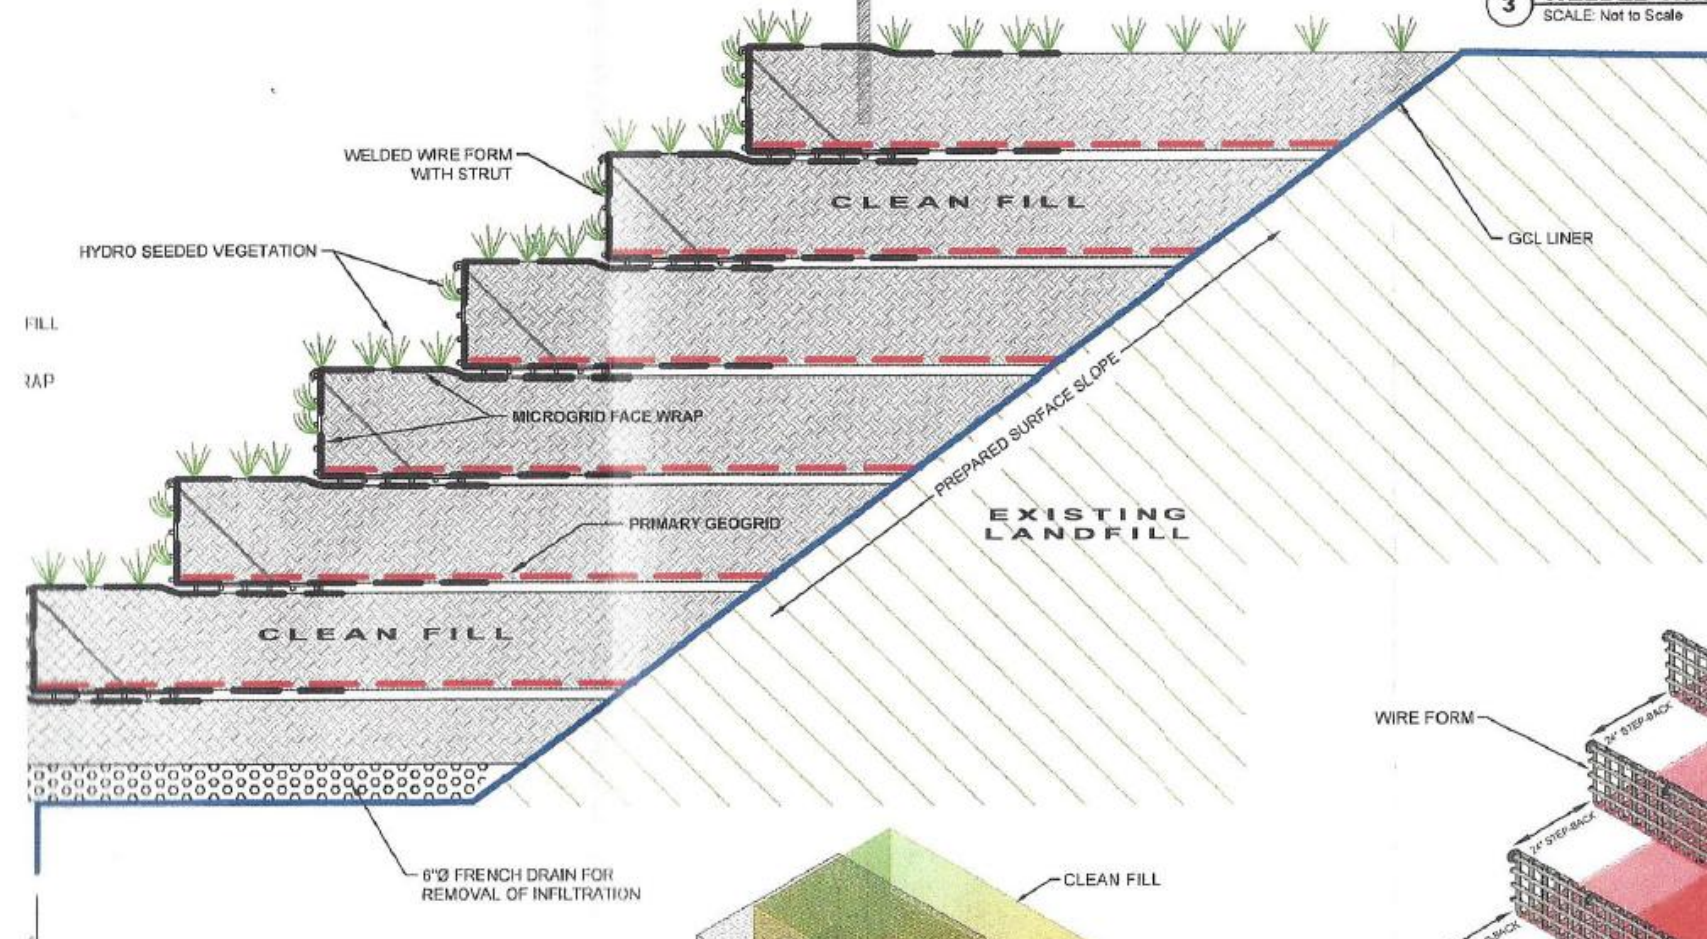

FILL
RAP

